



\*\*\*SAFETY PAYS\*\*\*

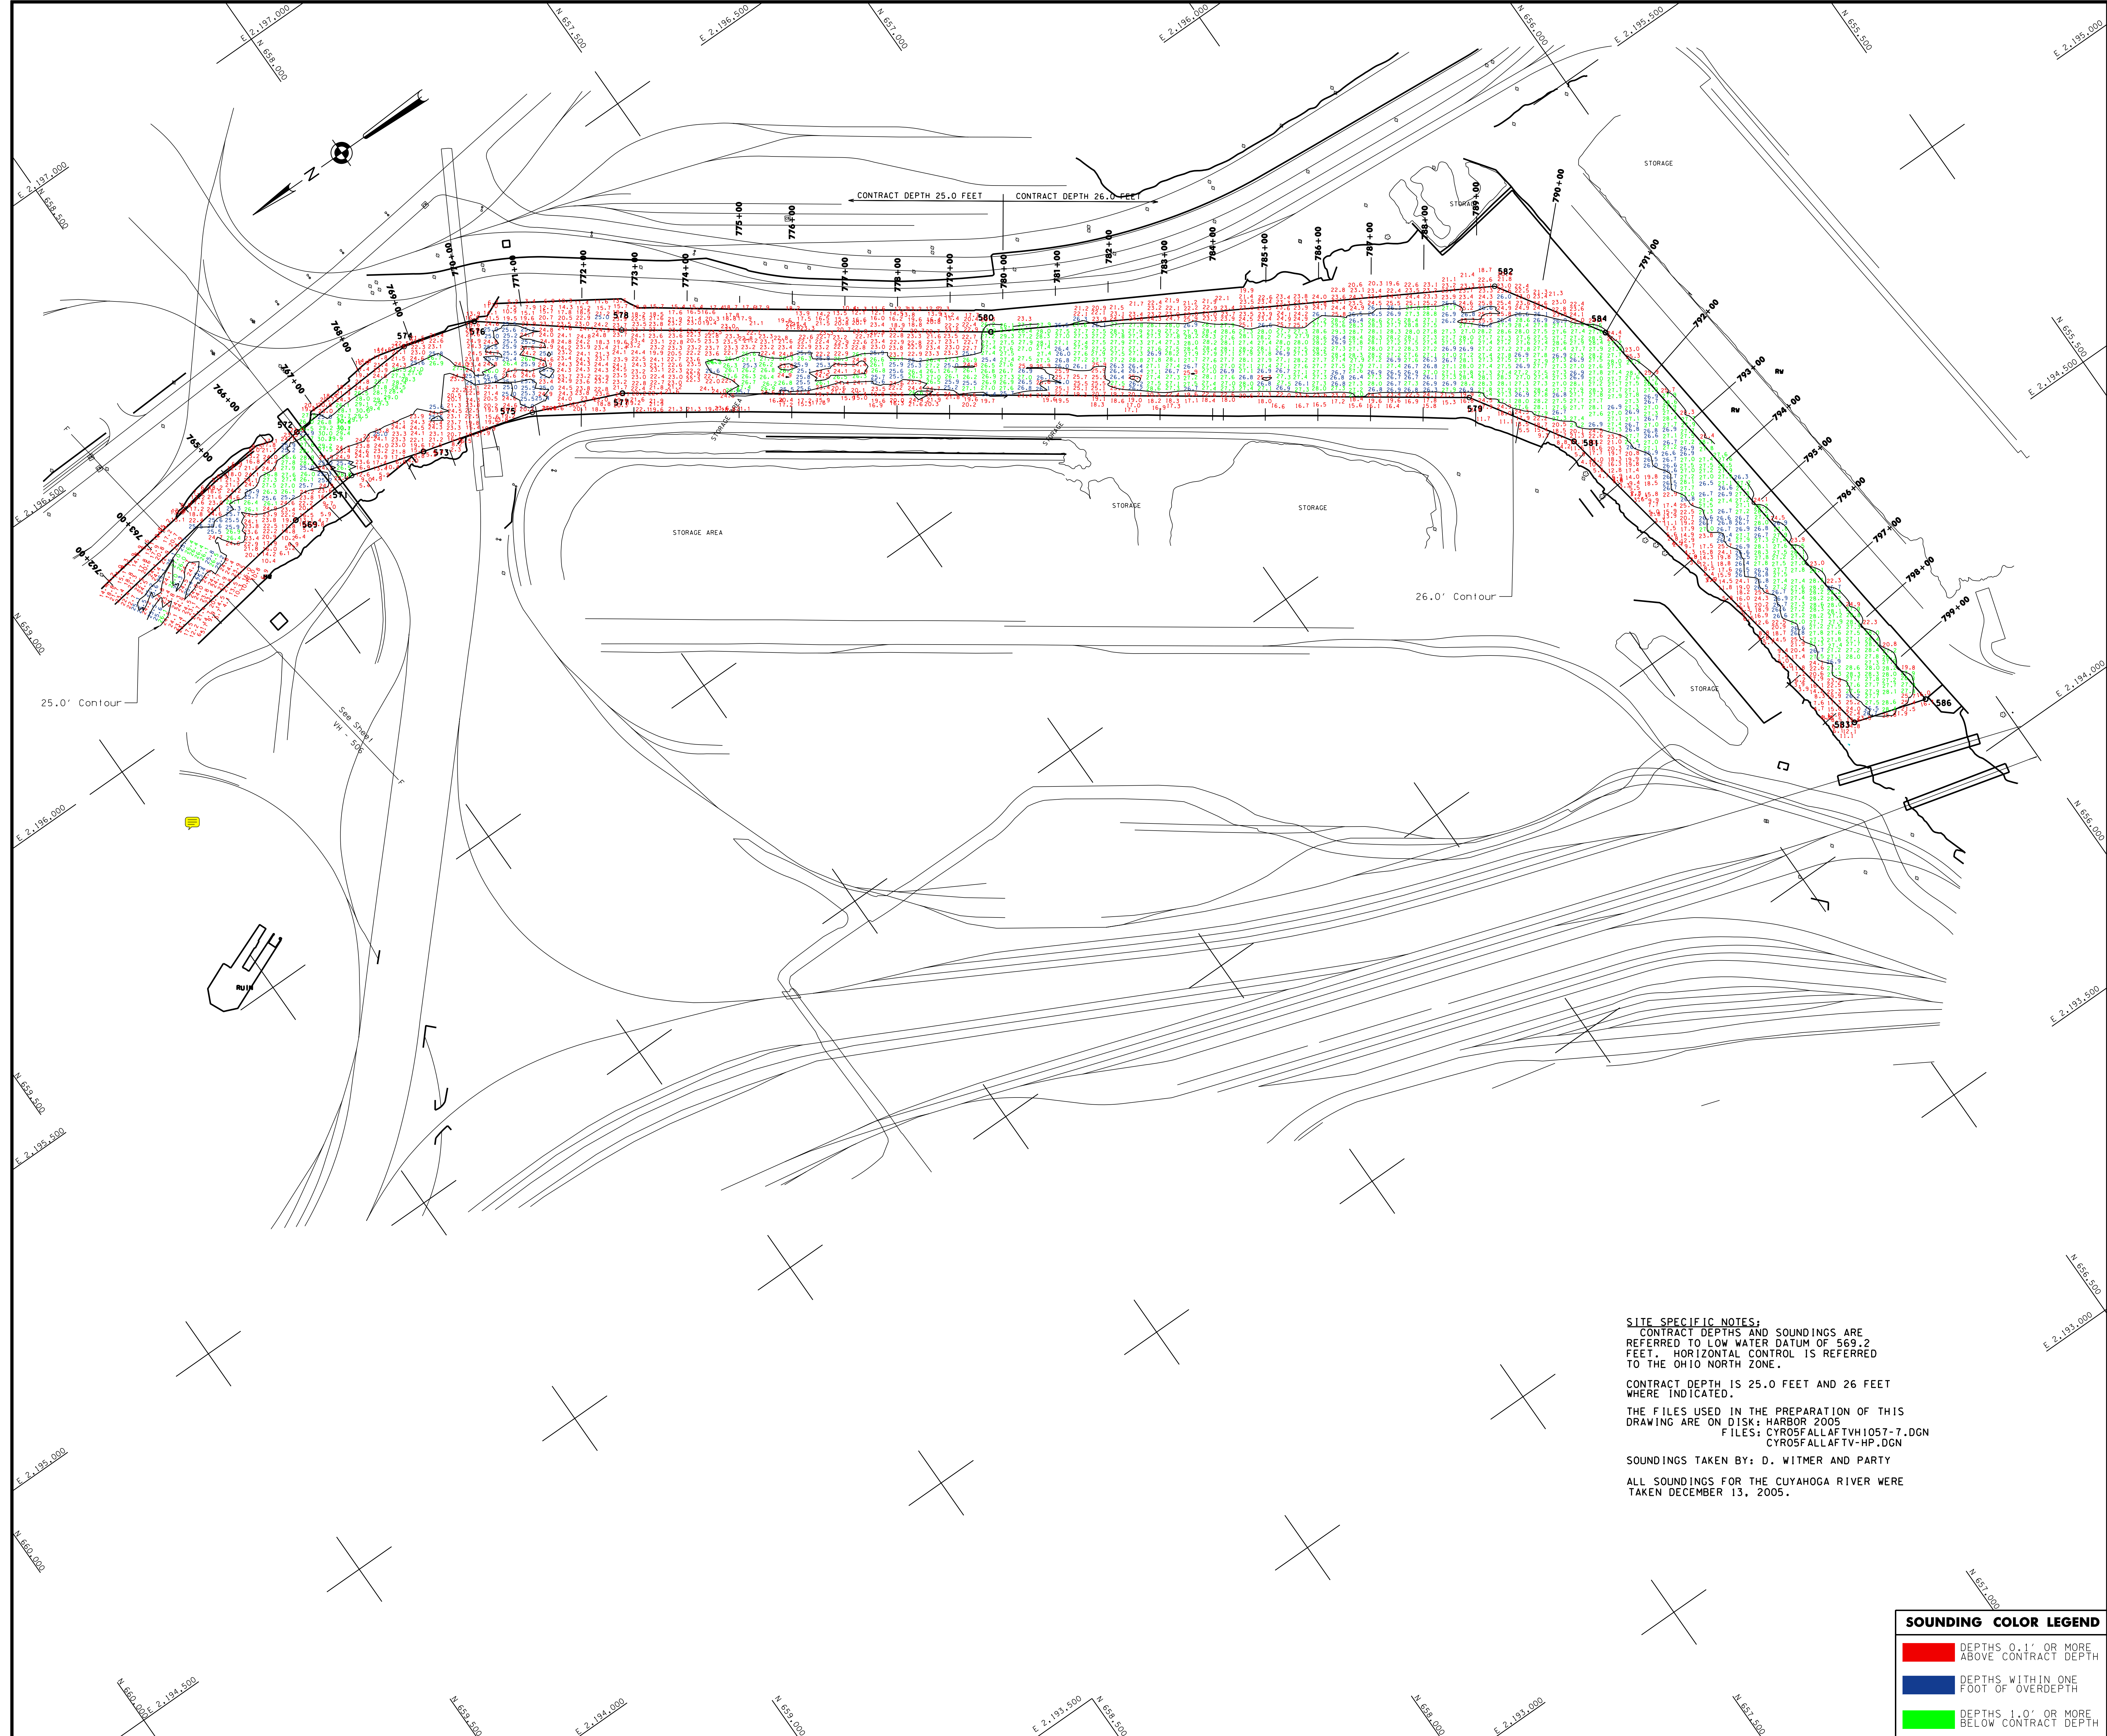

**SITE SPECIFIC NOTES:**  
CONTRACT DEPTHS AND SOUNDINGS ARE REFERRED TO LOW WATER DATUM OF 569.2 FEET. HORIZONTAL CONTROL IS REFERRED TO THE OHIO NORTH ZONE.  
CONTRACT DEPTH IS 25.0 FEET AND 26 FEET WHERE INDICATED.  
THE FILES USED IN THE PREPARATION OF THIS DRAWING ARE ON DISK: HARBOR 2005  
FILES: CYROSFALLAFTVH1057-7.DGN  
CYROSFALLAFTV-HP.DGN  
SOUNDINGS TAKEN BY: D. WITMER AND PARTY  
ALL SOUNDINGS FOR THE CUYAHOGA RIVER WERE TAKEN DECEMBER 13, 2005.

SOUNDING COLOR LEGEND	
<span style="display:inline-block; width:20px; height:10px; background-color:red;"></span>	DEPTHS 0.1' OR MORE ABOVE CONTRACT DEPTH
<span style="display:inline-block; width:20px; height:10px; background-color:blue;"></span>	DEPTHS WITHIN ONE FOOT OF OVERDEPTH
<span style="display:inline-block; width:20px; height:10px; background-color:green;"></span>	DEPTHS 1.0' OR MORE BELOW CONTRACT DEPTH

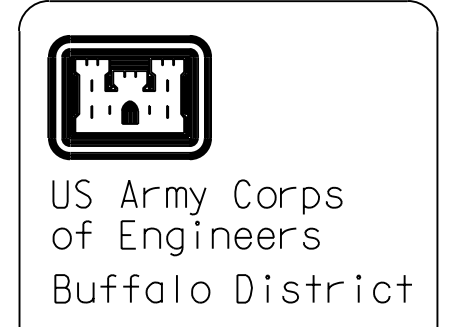

**General Notes**  
The information depicted on the map represents the results of surveys made on the date indicated and can only be considered as indicating the general condition of that time. Unless otherwise noted on this map, all depths and soundings are in feet and are referred to the International Great Lakes Datum 1985 (IGLD 1985) and all horizontal positions are referred to the North American Datum 1983 (NAD83). See the Site Specific Notes area for appropriate datums. To view a color version of this map, point a web browser to <http://www.its.usace.army.mil/ast/ways/survey/survey.html>. This drawing was prepared using a CAD system. Scaling may be distorted.

Drawn by:	CADD
Checked by:	
Reviewed by:	
Chief, Survey Unit	Date:
Approved:	Chief, NYPA Navigation and Maintenance Section

U.S. ARMY ENGINEER DISTRICT  
CORPS OF ENGINEERS  
BUFFALO, NEW YORK 14207-3199

CLEVELAND HARBOR, OHIO  
CUYAHOGA RIVER FALL  
**AFTER CONTRACT DREDGING SOUNDINGS 2005**  
SCALE: 1" = 100'  
25' 0" 50' 100'

Sheet reference number:  
**VH - 507**  
Sheet **2** of **2**  
**055-CYR-57**

\*\*\*SUPPORT VALUE ENGINEERING - IT PAYS\*\*\*